


FAIRFAX COUNTY PUBLIC FACILITIES MANUAL

Note: Top opening of the planter shall meet the minimum planting area requirements of Table 12.19.

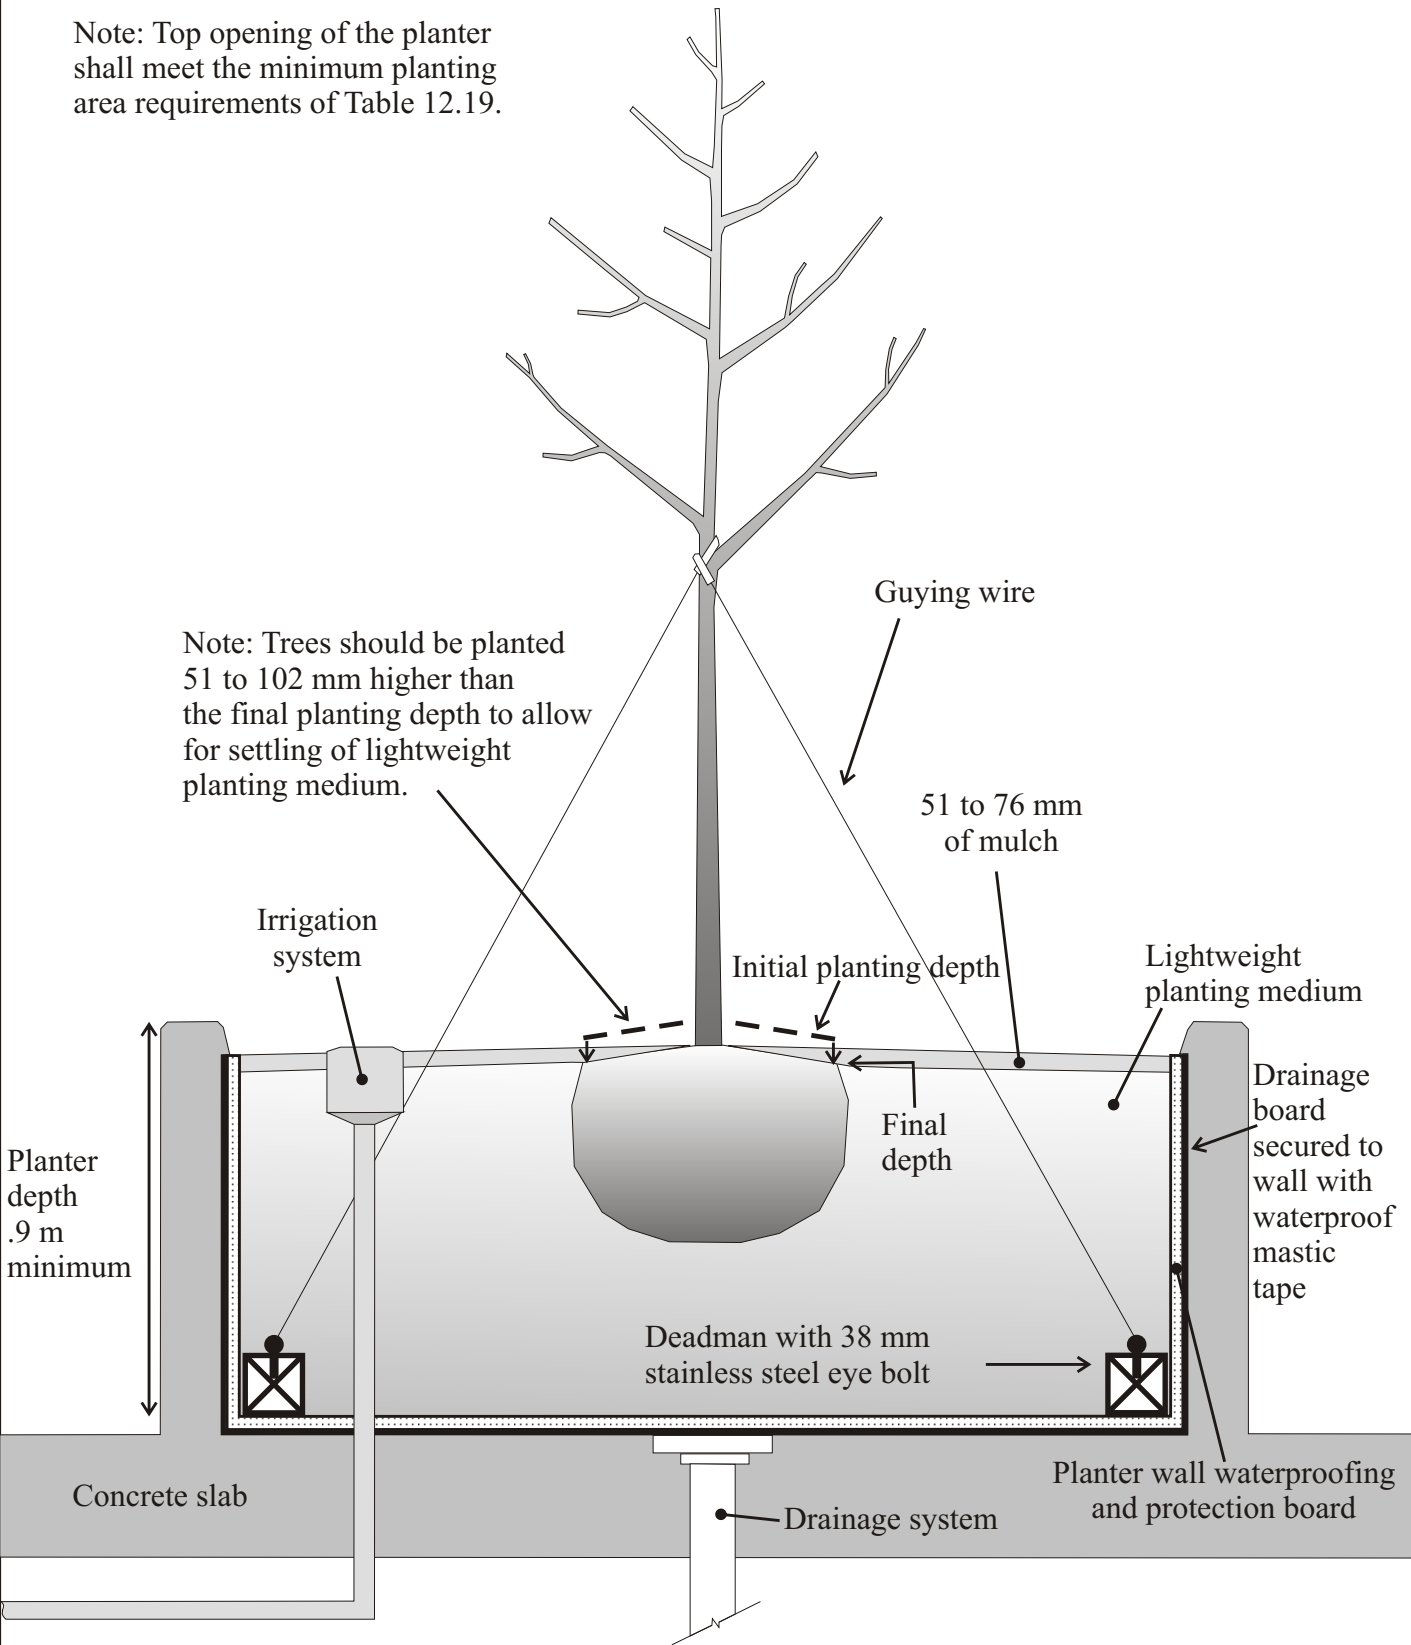

Ref. Sec. 12-0514.3	DECK PLANTER	PLATE NO.	STD. NO.
Rev. 10-08		5M-12	